

# HIGH SCHOOL REROOF

## 600 WASHINGTON STREET MAQUOKETA, IOWA 52060

**OWNER**

MAQUOKETA COMMUNITY SCHOOL DISTRICT  
612 SOUTH VERMONT STREET  
MAQUOKETA, IOWA 52060  
CHRIS HOOVER  
choover@maquoketaschools.org  
563-652-6958

**ARCHITECT:**

MARTIN GARDNER ARCHITECTURE, P.C.  
700 11TH STREET  
SUITE 200  
MARION, IOWA 52302  
MIKE TUCKER  
miket@martingardnerarchitecture.com  
319-200-8487



LOCATION MAP  
1/4" = 1'-0"

**GENERAL NOTES:**

1. ALL WORK ON THIS PROJECT IS TO BE BUILT IN ACCORDANCE TO ALL FEDERAL, STATE, AND LOCAL BUILDING CODES. CONTRACTOR SHALL BRING TO ARCHITECT'S ATTENTION ALL ITEMS REQUIRING INTERPRETATION.
2. ALL CONTRACTORS ON THIS PROJECT MUST BE REGISTERED WITH THE STATE OF IOWA. GENERAL CONTRACTOR SHALL OBTAIN A COPY OF THE STATE REGISTRATION AND INSURANCE CERTIFICATES FROM EACH CONTRACTOR AND TRANSMIT TO ARCHITECT PRIOR TO START OF CONSTRUCTION.
3. CONTRACTOR TO PROTECT ALL AREAS OF EXISTING ROOFS NOT SCHEDULED FOR REPLACEMENT. CONTRACTOR TO REPAIR ANY DAMAGE AS A RESULT OF CONSTRUCTION.

**DRAWING SHEET INDEX**

3 - ARCHITECTURAL	
-	COVER SHEET
A100	200 WING ROOF PLAN
A101	GYM ROOF PLAN

Project Status: Issue Date:	
REVISION NUMBER:	DATE:

MAQUOKETA COMMUNITY SCHOOL DISTRICT  
HIGH SCHOOL REROOF



700 11TH ST  
SUITE 200  
MARION, IOWA  
52302  
(319) 377-7604  
WWW.MARTINGARDNERARCH.COM  
11502 390TH ST  
STRAWBERRY  
POINT, IOWA  
52076  
(563) 933-4712


-  
11650.04

5/11/2020 11:41:58 AM  
B:\300\7\maquoketa\_CSD-15\_School\_A\_6\_Architect\_Roofline\_Improvements\Maquoketa\_High\_School.rvt  
REVISED 2021






Project Status: Issue Date	
REVISION NUMBER:	DATE:

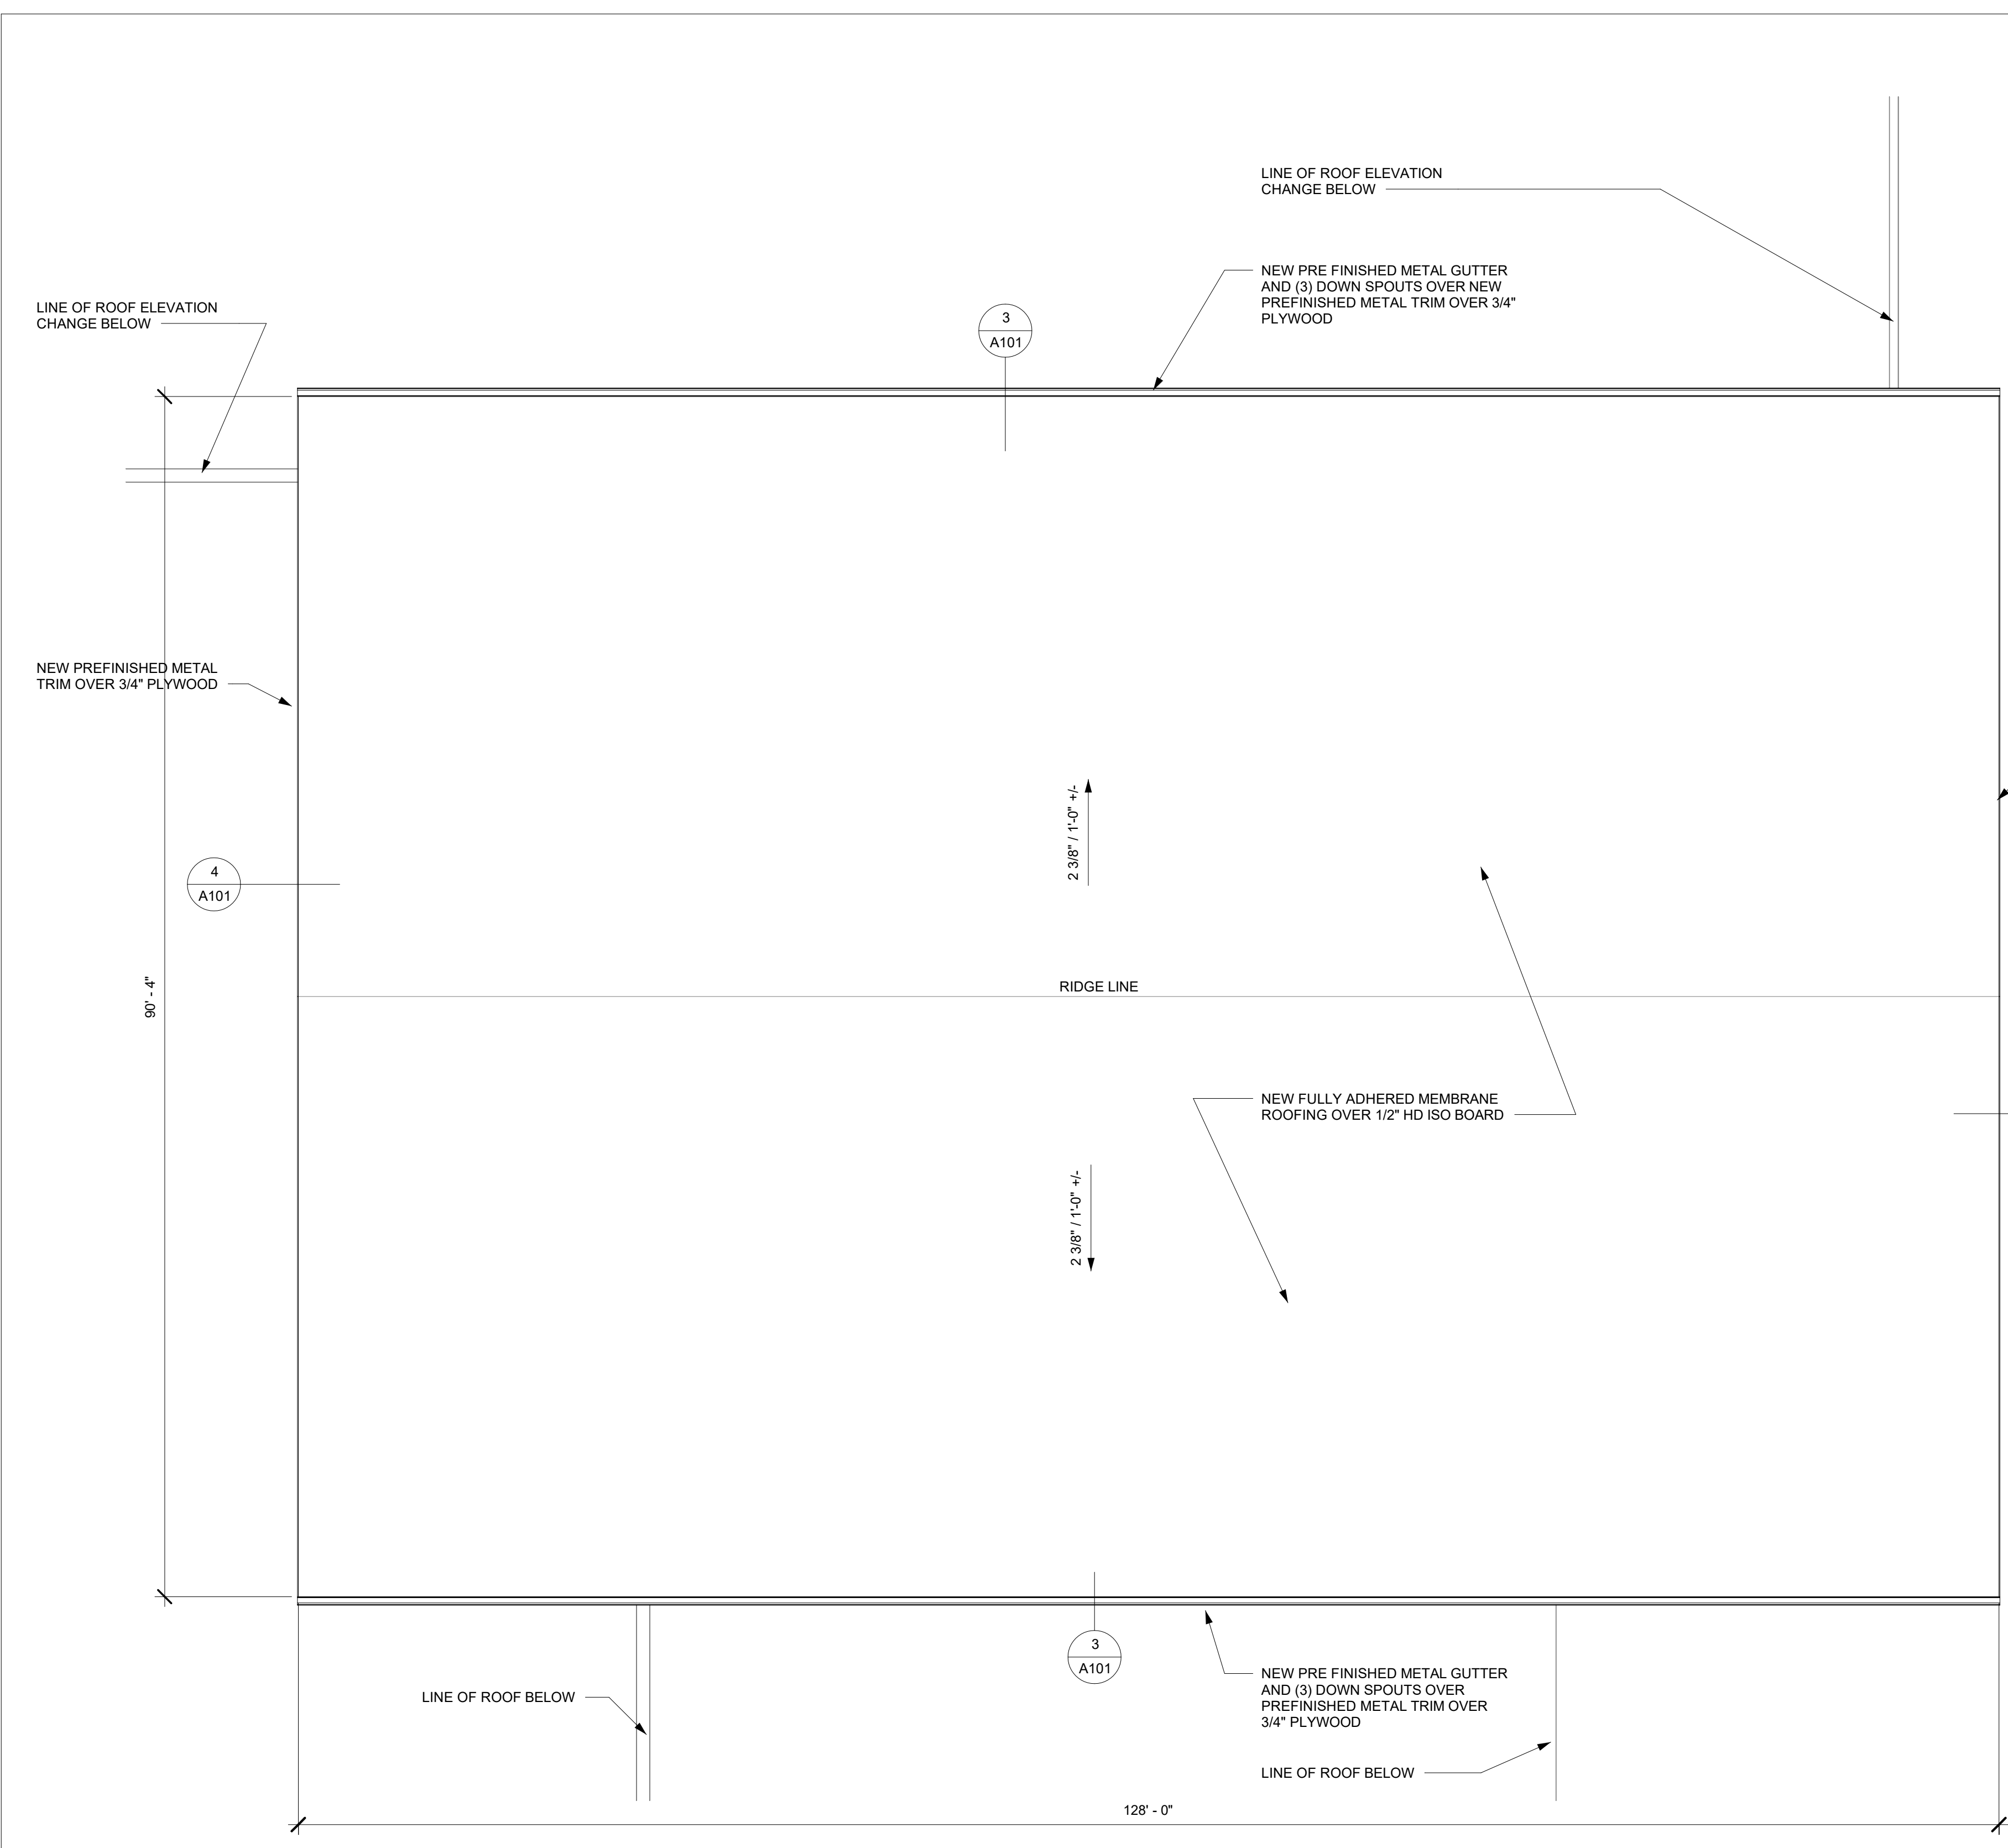

NORTH  
**ROOF PLAN - GYM**  
 1/8" = 1'-0"


- DEMOLITION NOTES:**
1. REMOVE ALL EXISTING EDGE FLASHINGS.
  2. REMOVE EXISTING 1X WOOD EDGE TRIM AROUND PERIMETER.

- ALTERNATE NOTES:**
- THIS PROJECT HAS THE FOLLOWING ALTERNATES. THESE ALTERNATES WILL ALLOW THE OWNER TO CONSIDER MULTIPLE PRICES FOR SET VARIATIONS IN THE WORK. BELOW ARE GENERAL DESCRIPTIONS FOR THESE ALTERNATES. REVIEW THE REMAINDER OF THE DOCUMENTS FOR ADDITIONAL DETAIL AND INFORMATION.
- ALTERNATE DESCRIPTIONS:**
1. ALTERNATE A-1  
 ALL WORK ASSOCIATED WITH THE REPLACEMENT OF THE ROOF OVER THE GYM, INCLUDING NEW FULLY ADHERED MEMBRANE ROOFING, NAIL BASE, PRE FINISHED METAL FLASHING, TRIMS, AND GUTTERS/DOWN SPOUTS.

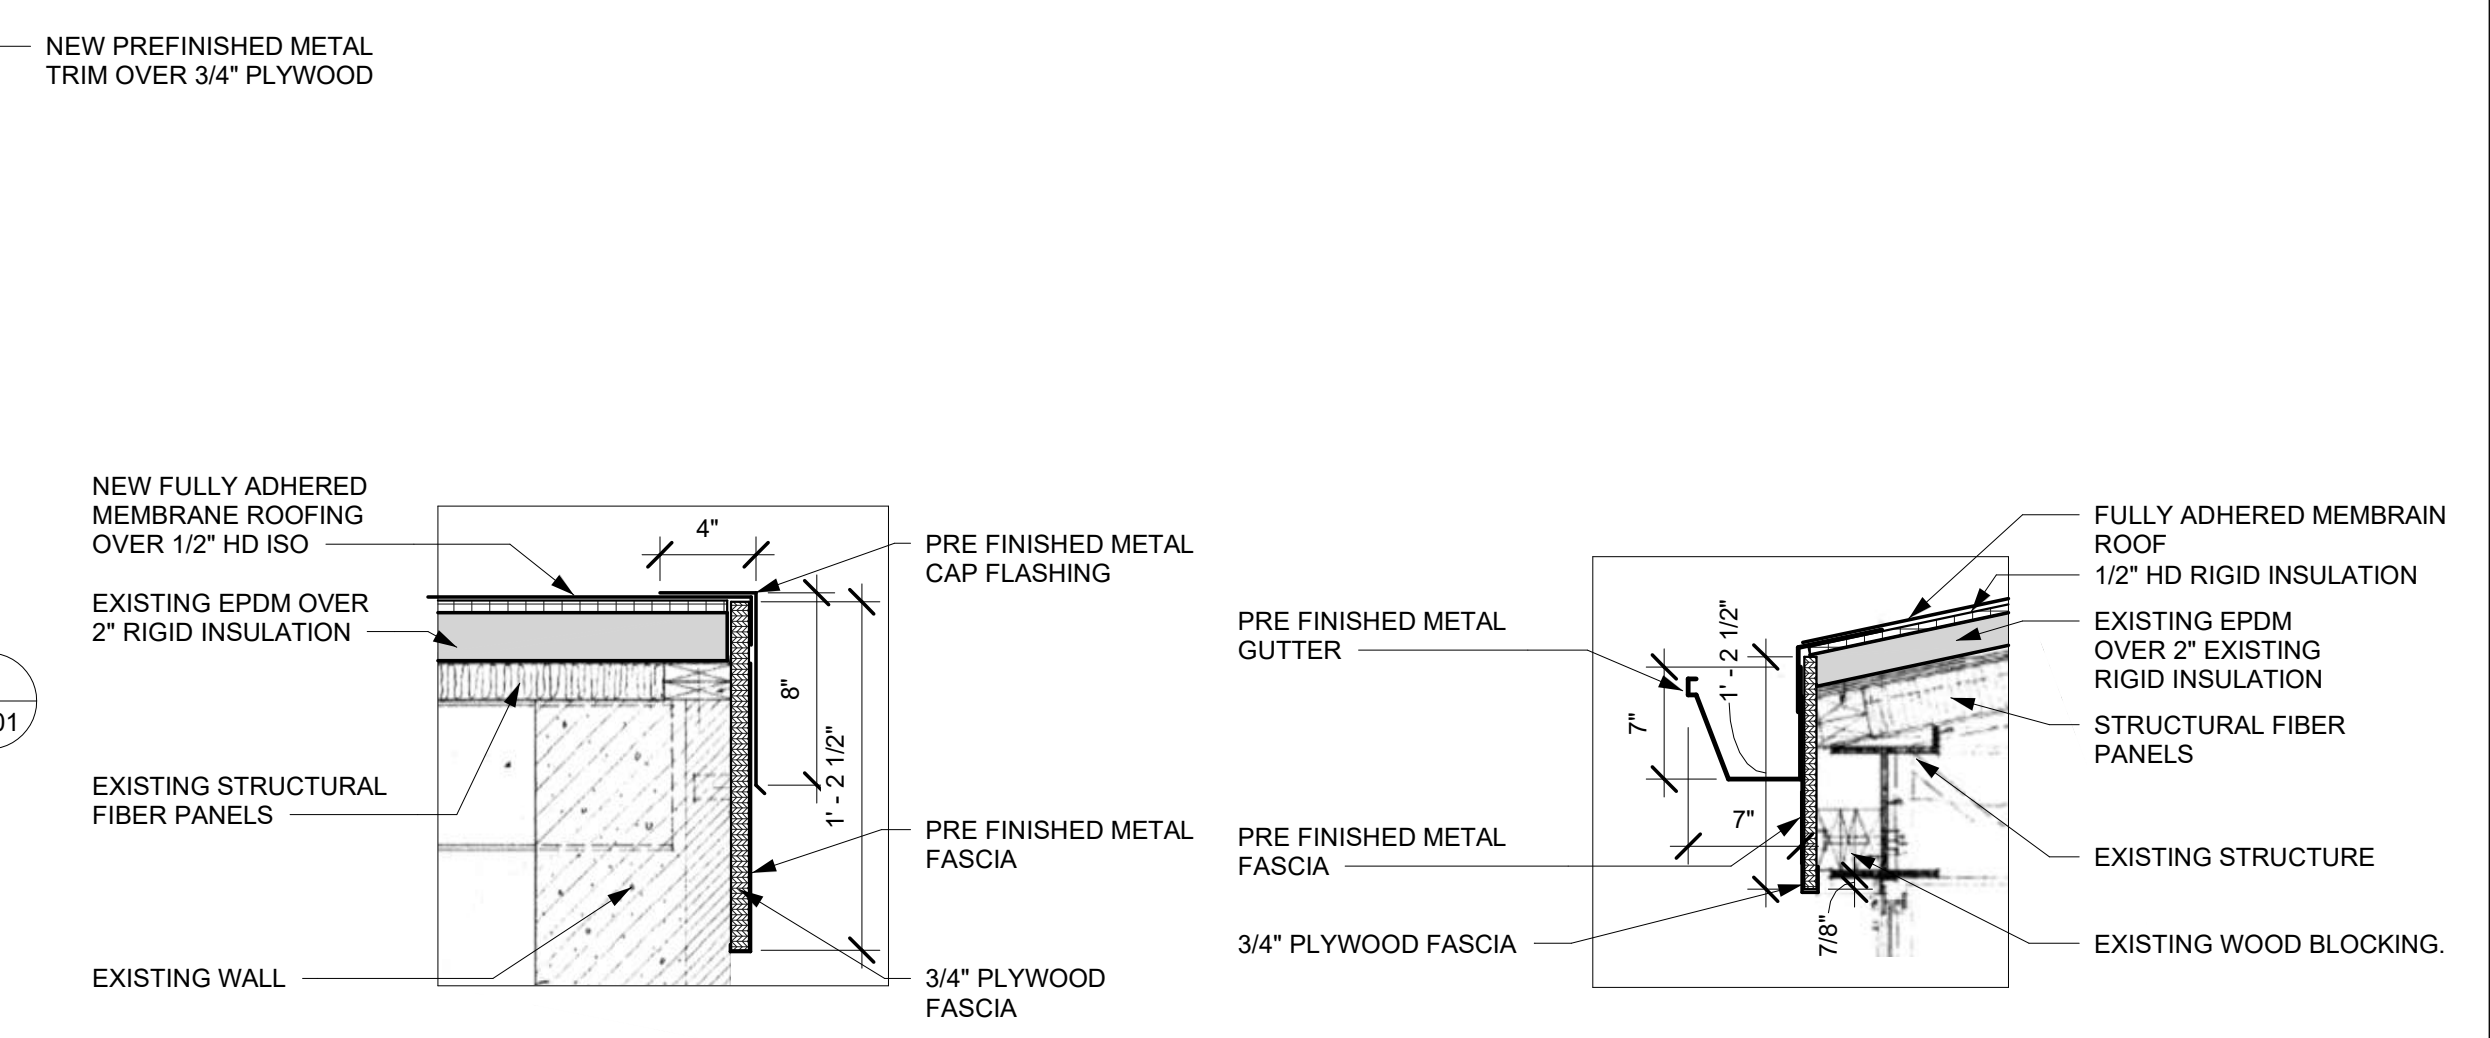

4 A101 1 1/2" = 1'-0" GYM GABLE DETAIL

3 A101 1" = 1'-0" GYM GUTTER DETAIL

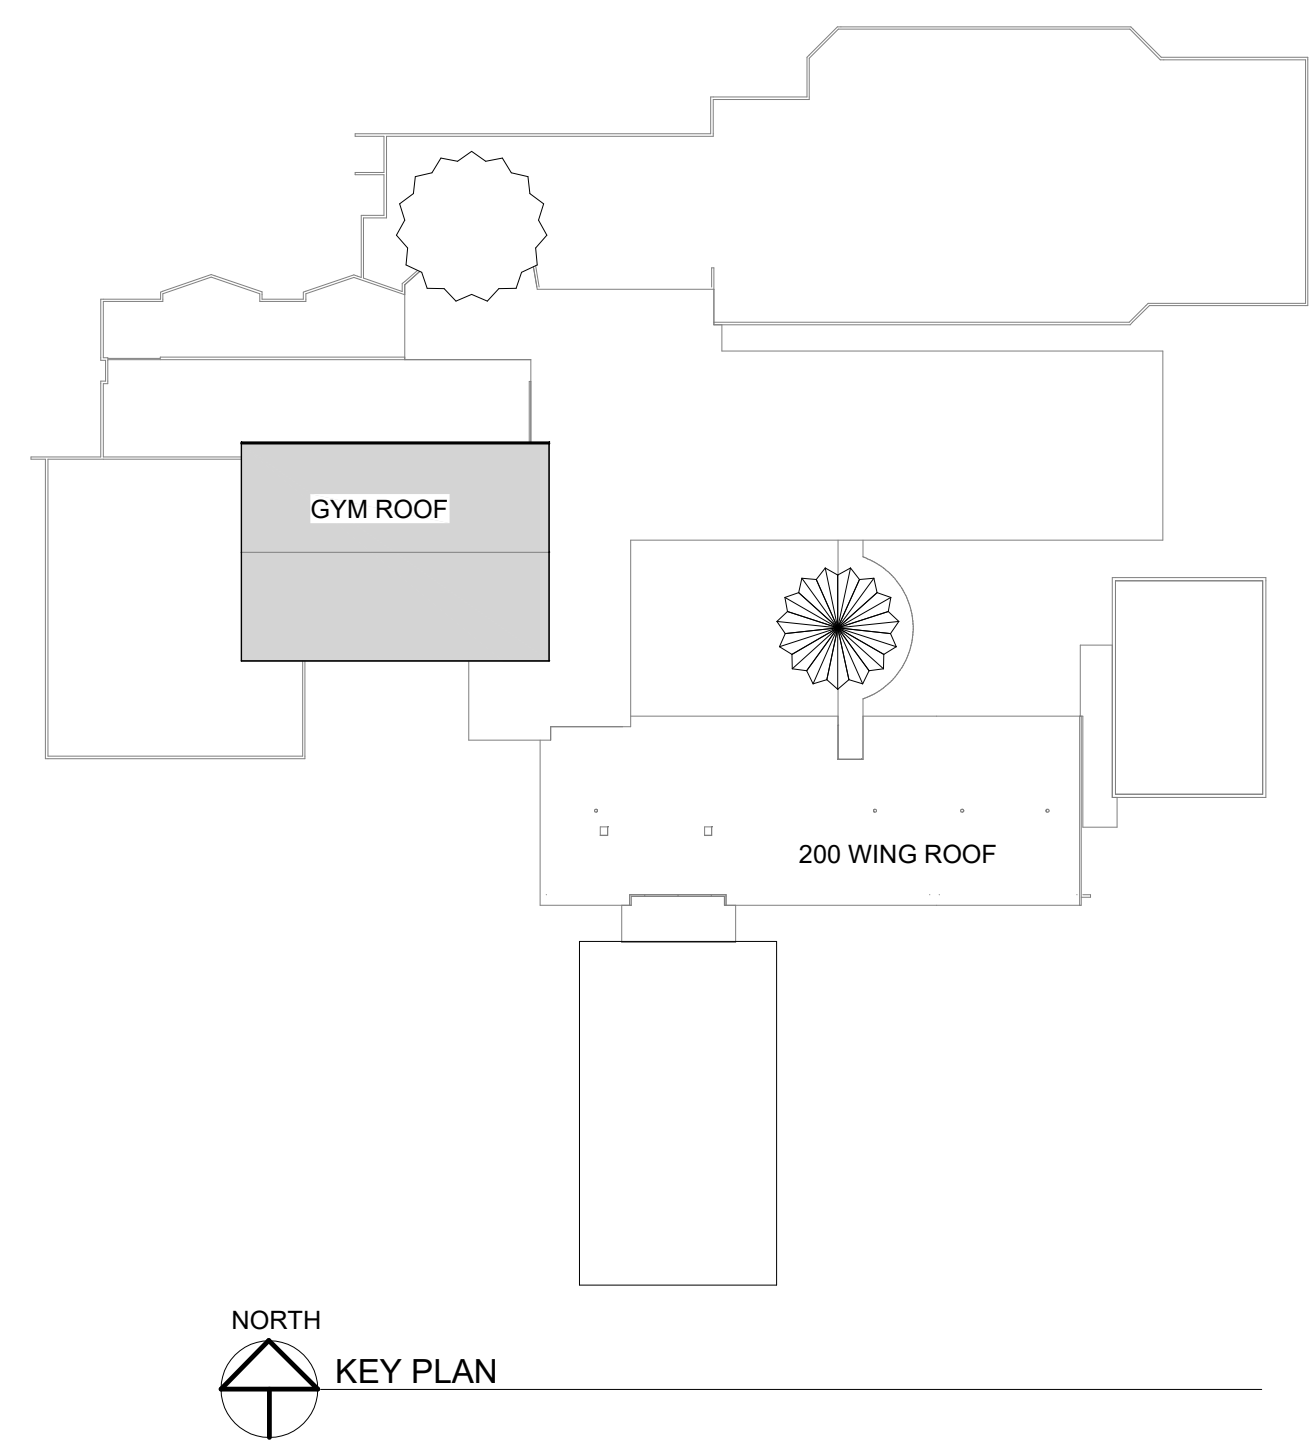

GYM ROOF PLAN

MAQUOKETA COMMUNITY SCHOOL DISTRICT  
**HIGH SCHOOL REROOF**



700 11TH ST  
 SUITE 200  
 MARION, IOWA  
 52302  
 (319) 377-7604  
 WWW.MARTINGARDNERARCH.COM

11502 390TH ST  
 STRAWBERRY  
 POINT, IOWA  
 52076  
 (563) 933-4712

A101  
 11650.04

5/11/2021 11:42:02 AM B:\300\11650\11650.dwg A:\Users\jgibson\Documents\11650.dwg